



**Hæð 1**  
1 : 200








**Hæð 2**  
1 : 200

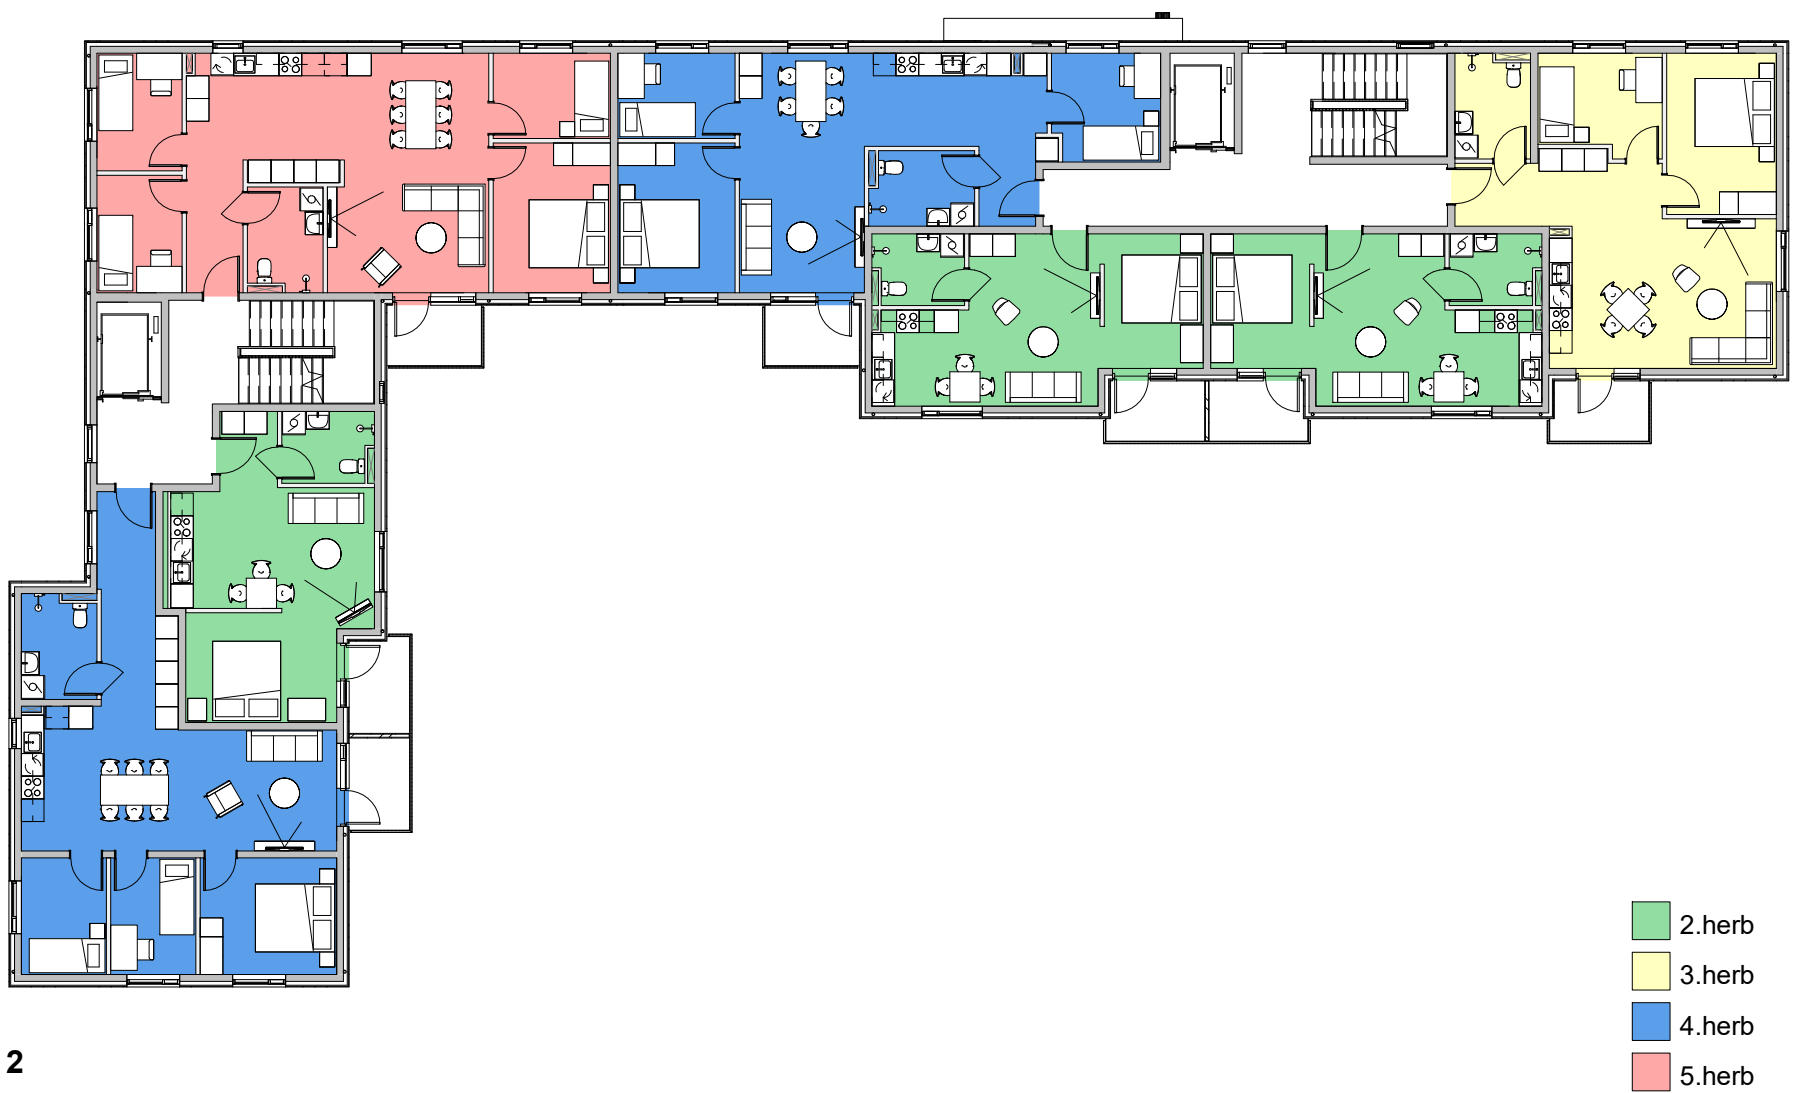


**Hæð 3**  
1 : 200

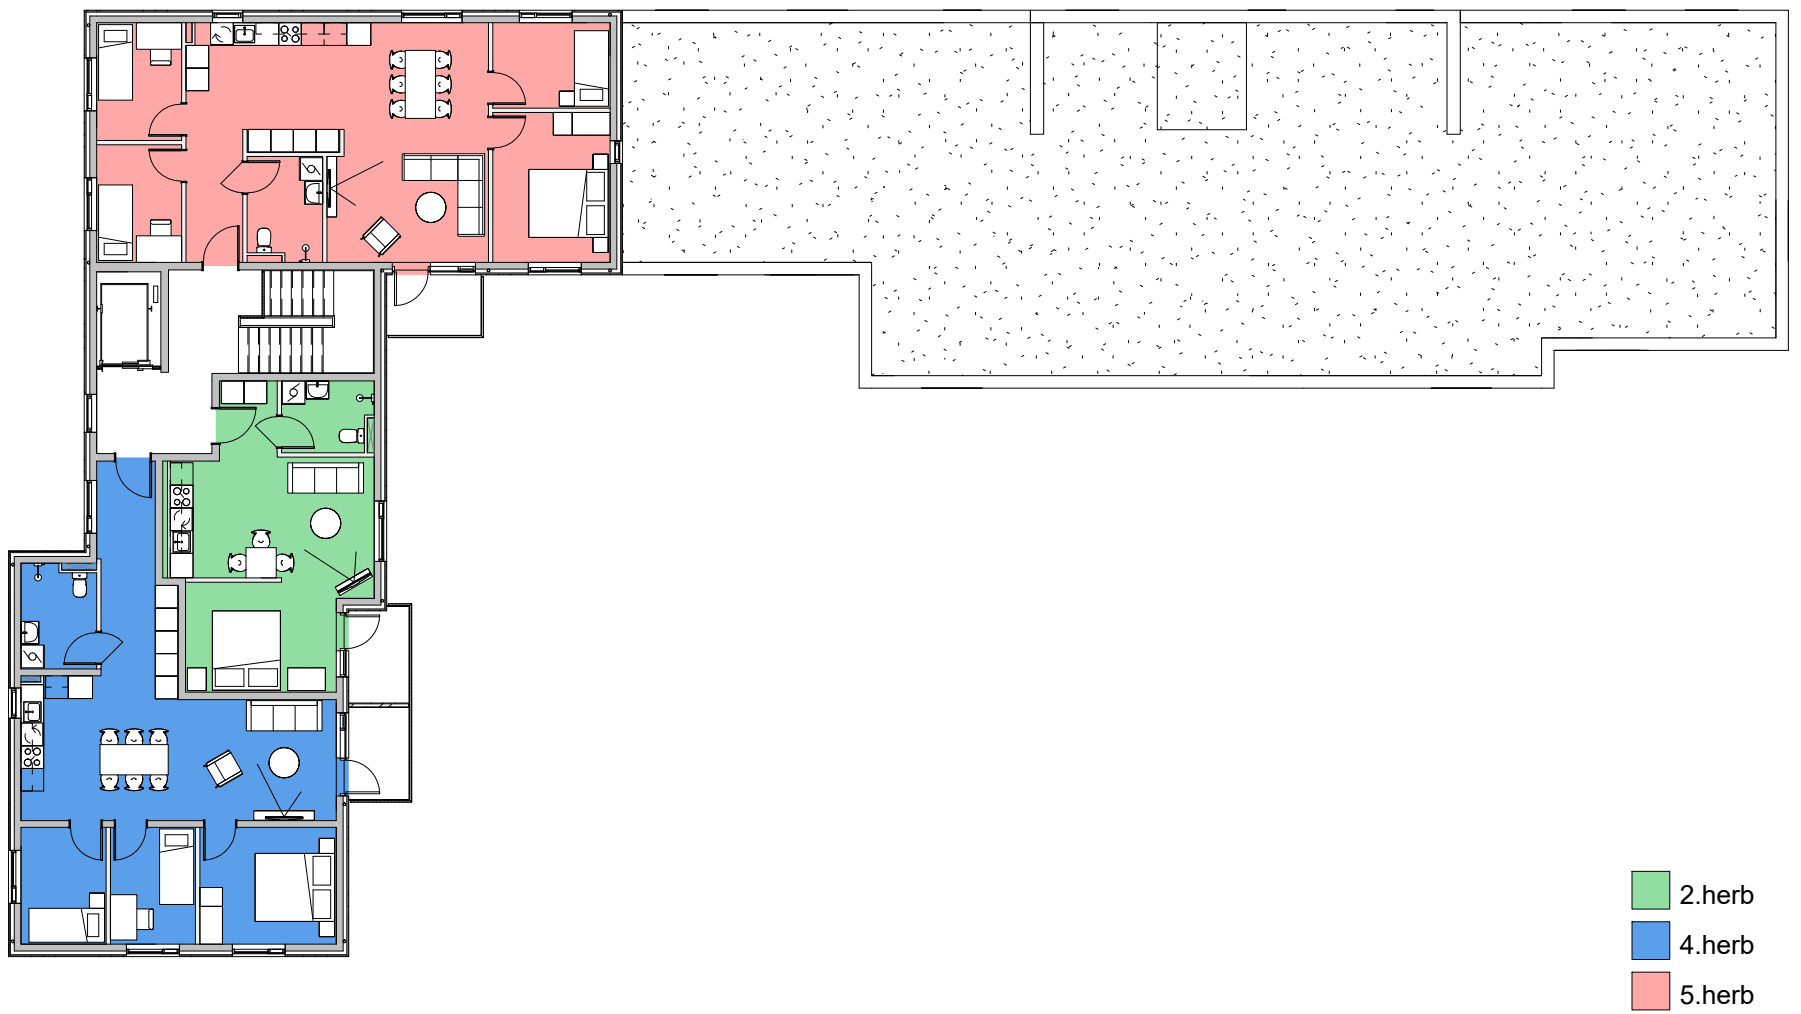


**Hæð 4**  
1 : 200

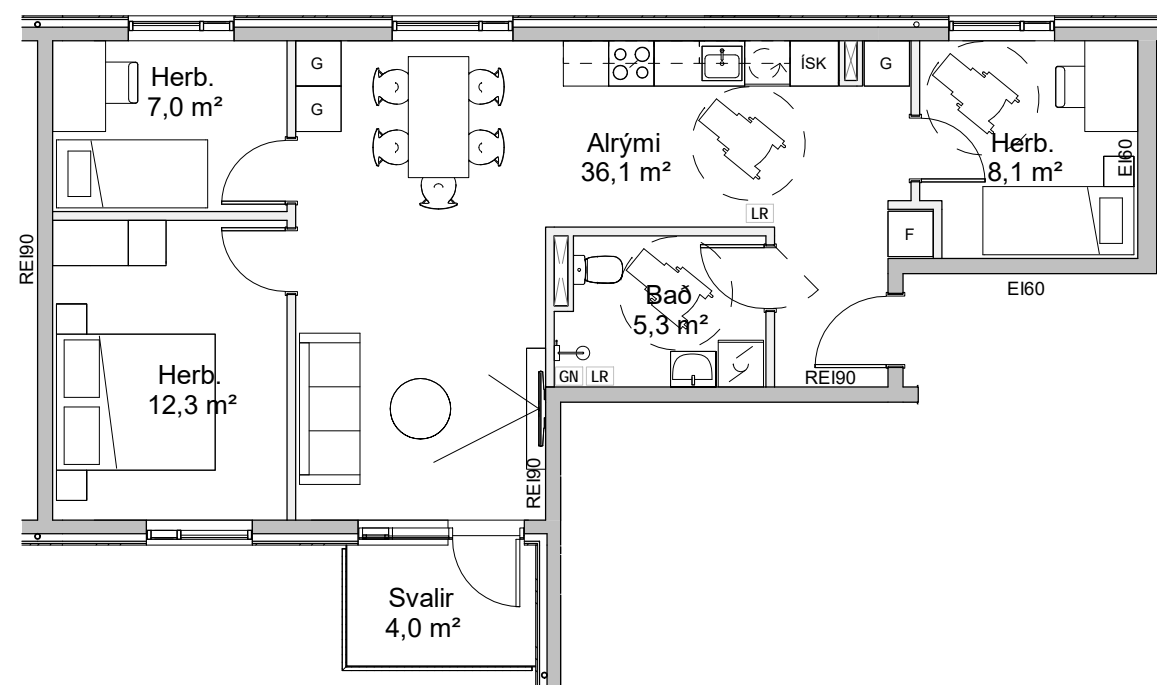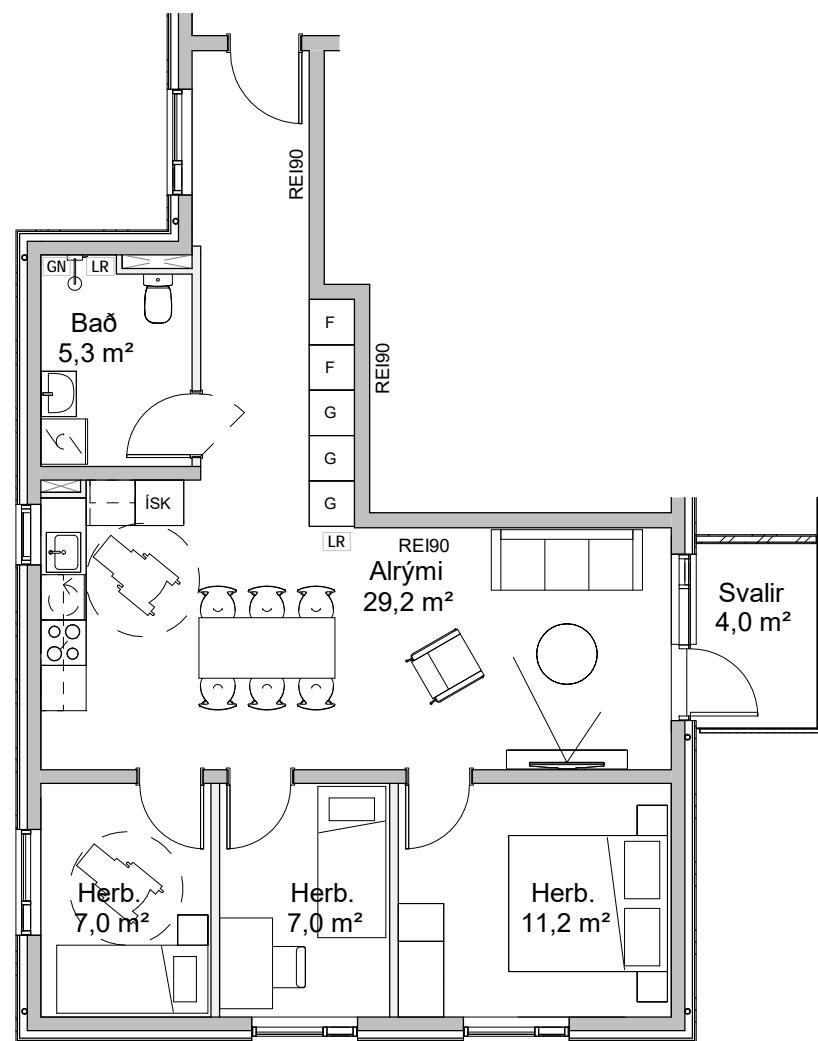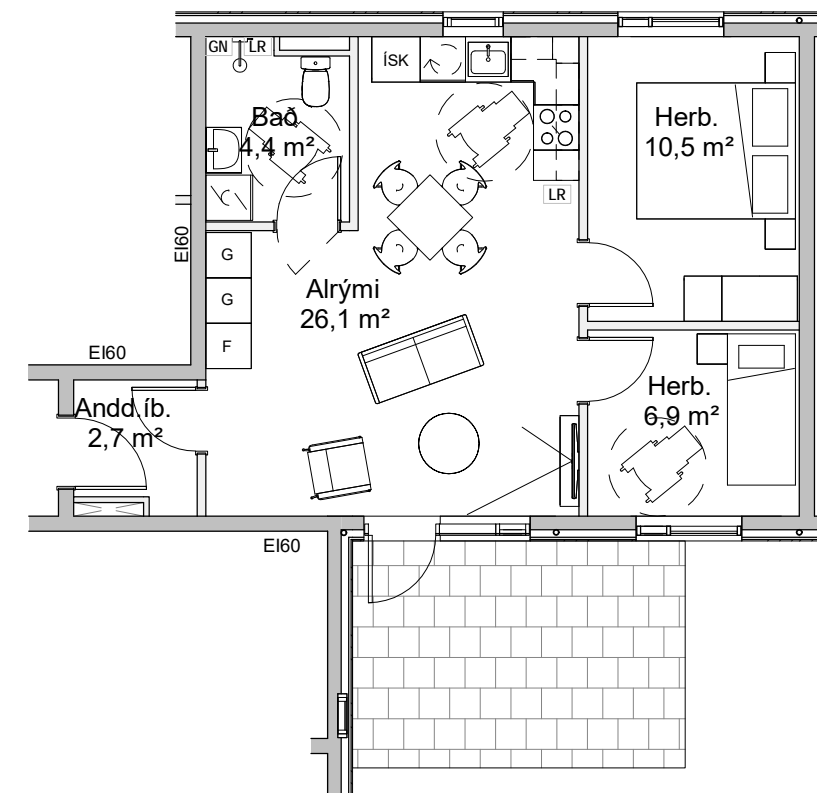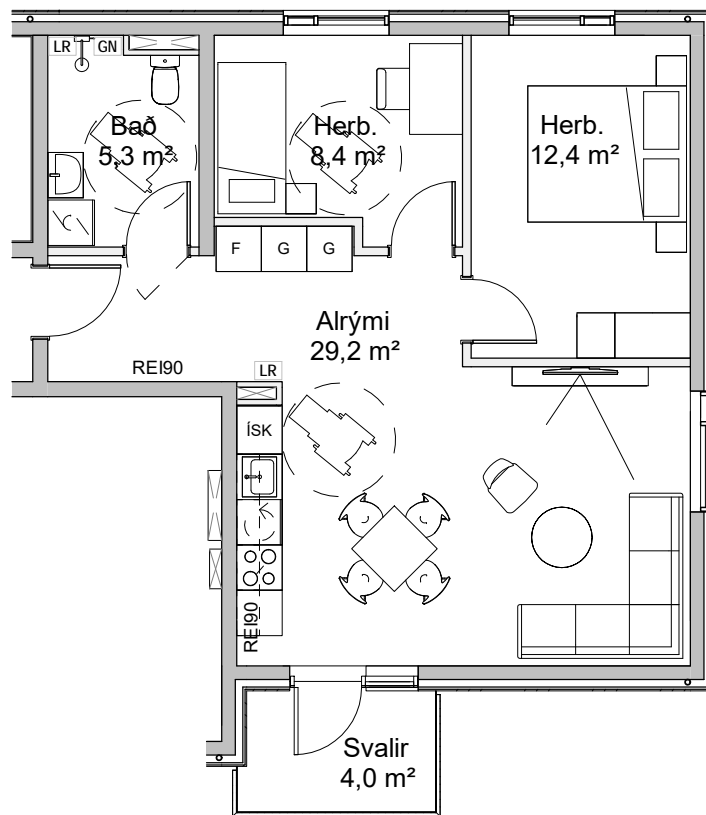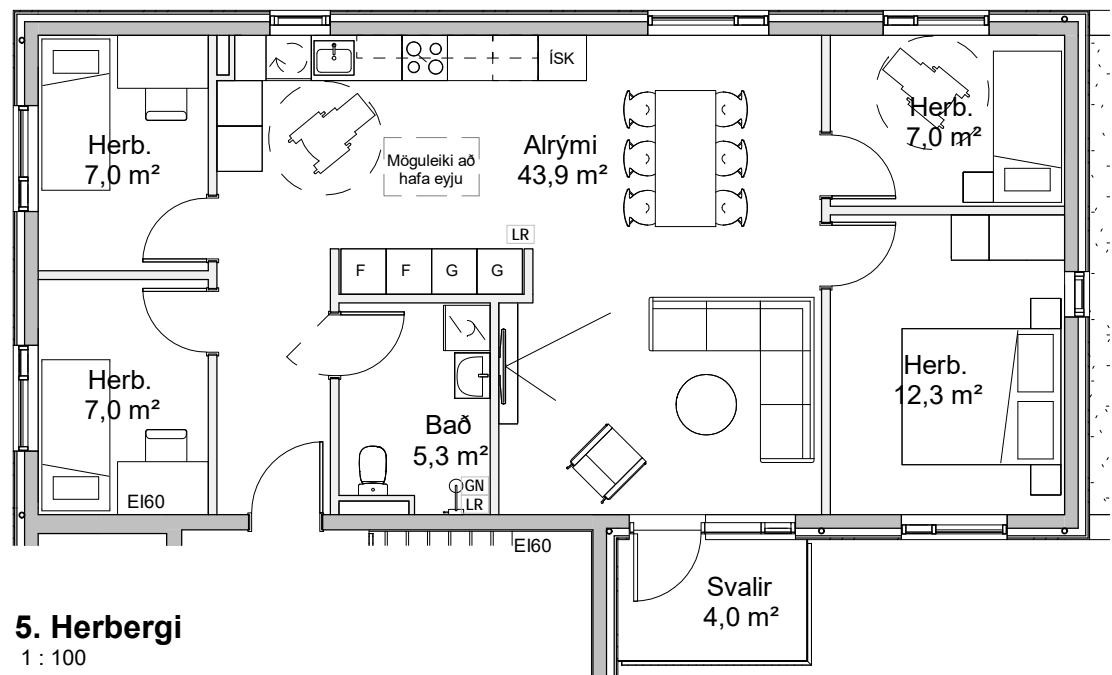


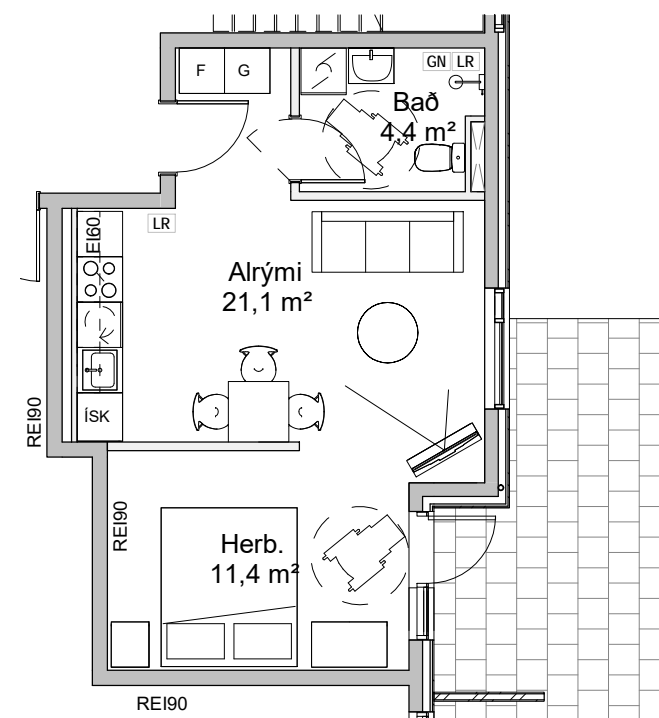

**2.Herbergi\_týpa A**  
1 : 100

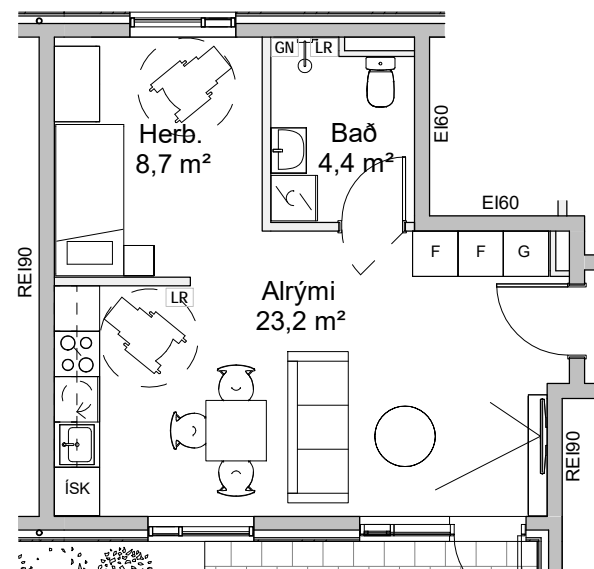

**2.Herbergi\_týpa B**  
1 : 100

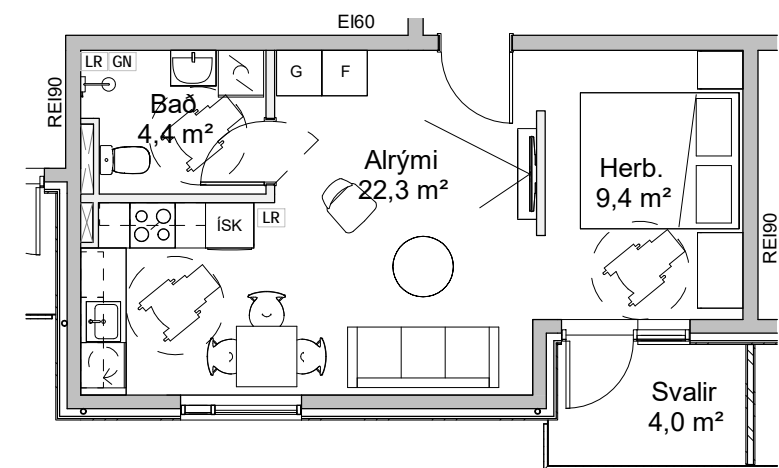

**2.Herbergi\_týpa C**  
1 : 100