




GRUNNMYND 1 hæðar, Heiðarstekkur 3. Íbúðarskemi
1 : 100

- Stúdíó íbúð
- 2ja. herb. íbúð
- 3ja. herb. íbúð
- 4ja. herb. íbúð
- Tæknirými
- Sameign



SVAVAJÓNS
ARKITEKTÚR & RÁÐGJÖF

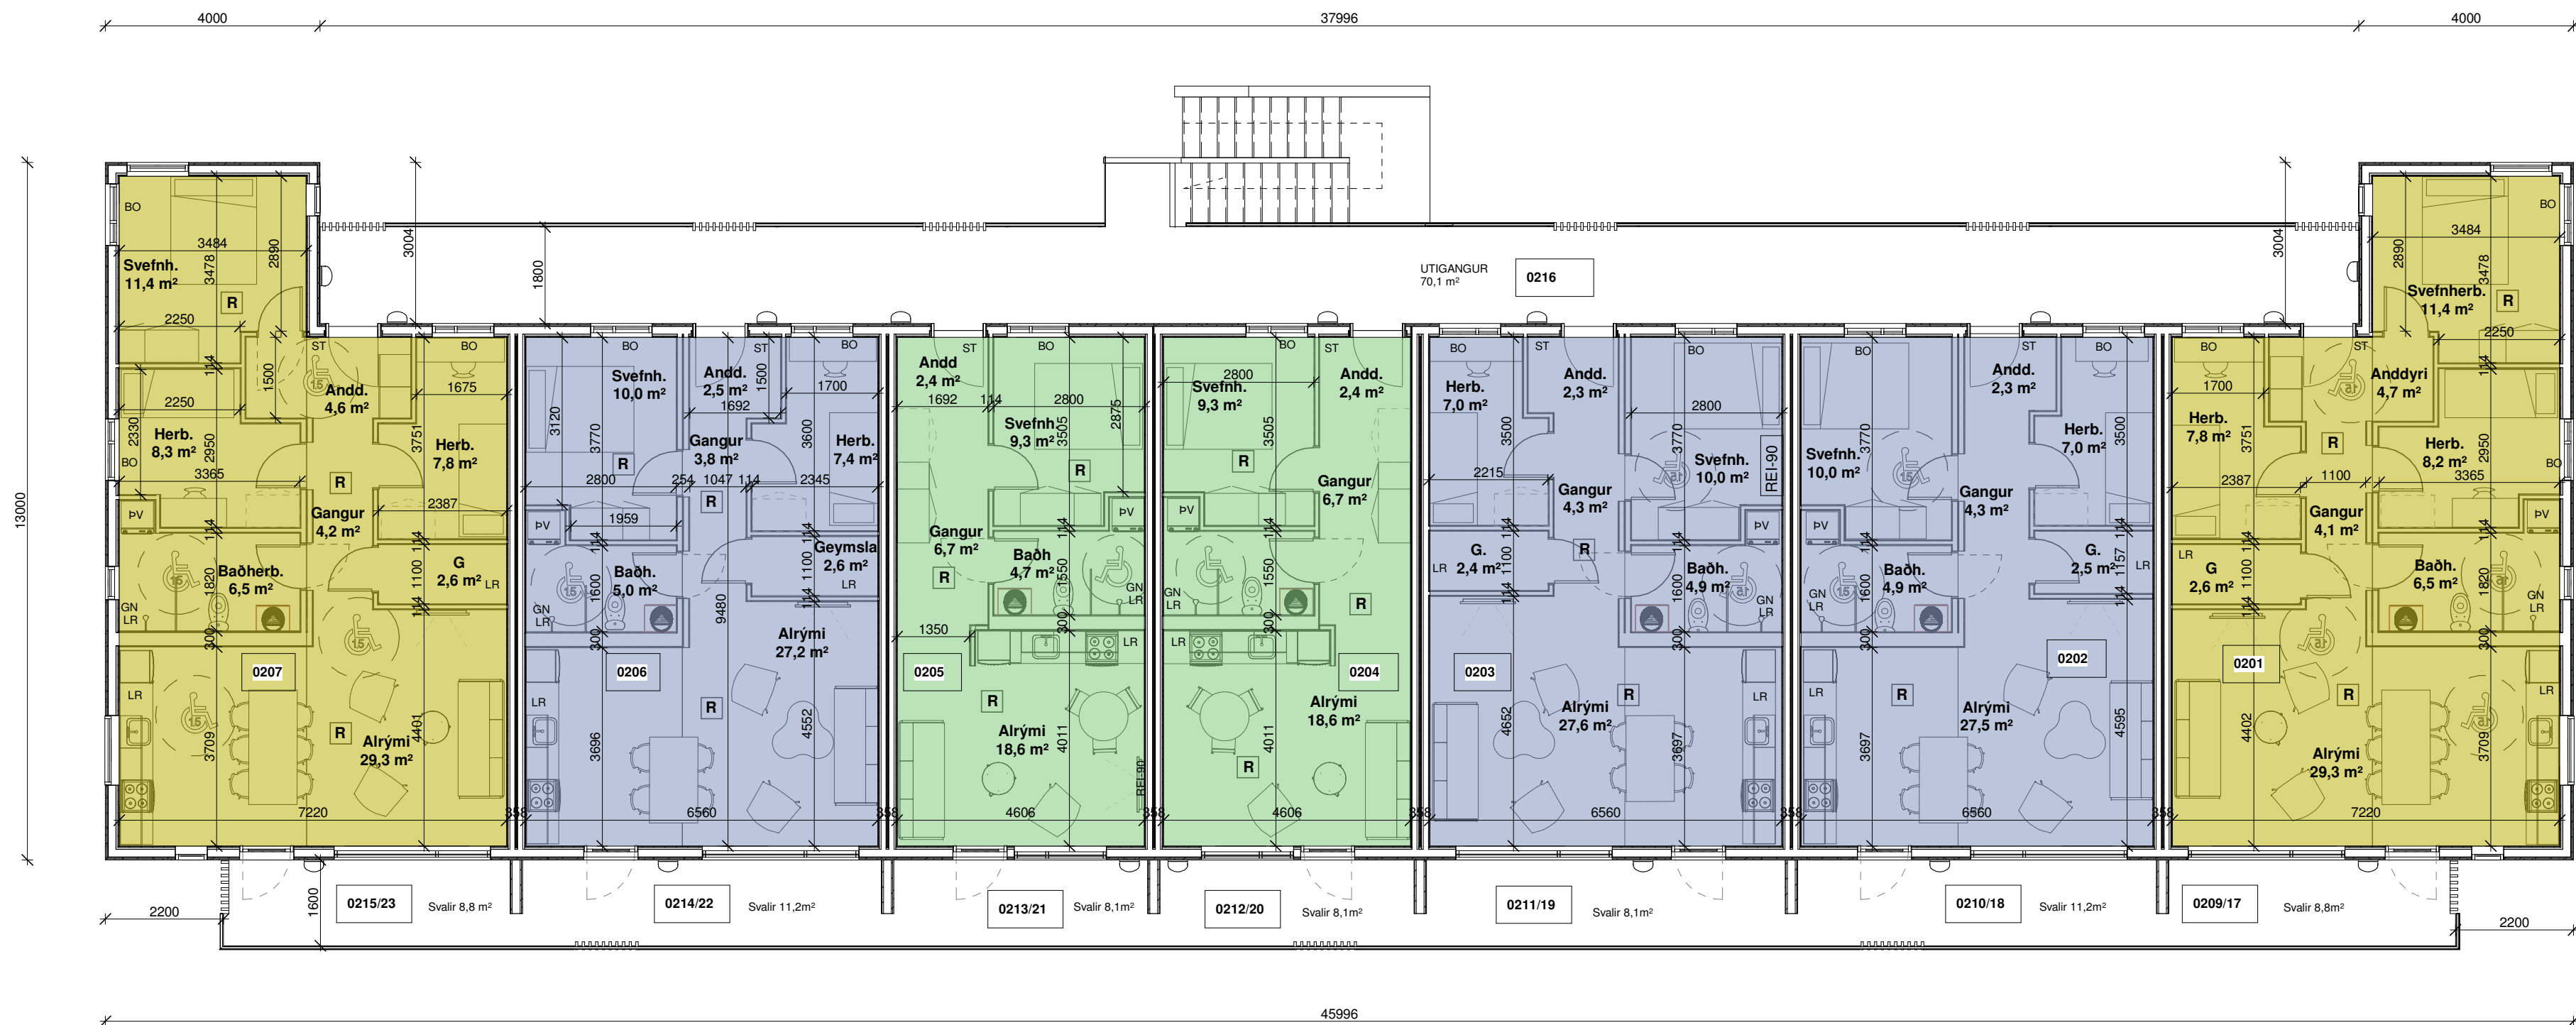

GRUNNMYND 2 hæðar, Heiðarstekkur 3. íbúðarskemi
1 : 100

- Stúdíó íbúð
- 2ja. herb. íbúð
- 3ja. herb. íbúð
- 4ja. herb. íbúð
- Tæknirými
- Sameign





ÁSÝND NORÐUR ÍBÚÐASKEMI
1 : 100

- Stúdíó íbúð
- 2ja. herb. íbúð
- 3ja. herb. íbúð
- 4ja. herb. íbúð



ÁSÝND VESTUR ÍBÚÐASKEMI
1 : 100



ÁSÝND AUSTUR ÍBÚÐASKEMI
1 : 100

