




GRUNNMYND Heiðarstekkur 1 íbúarskemi  
1 : 100

- Stúdíó íbúð
- 2ja. herb. íbúð
- 3ja. herb. íbúð
- 4ja. herb. íbúð
- 5. herb. íbúð
- Tæknirými
- Sameign



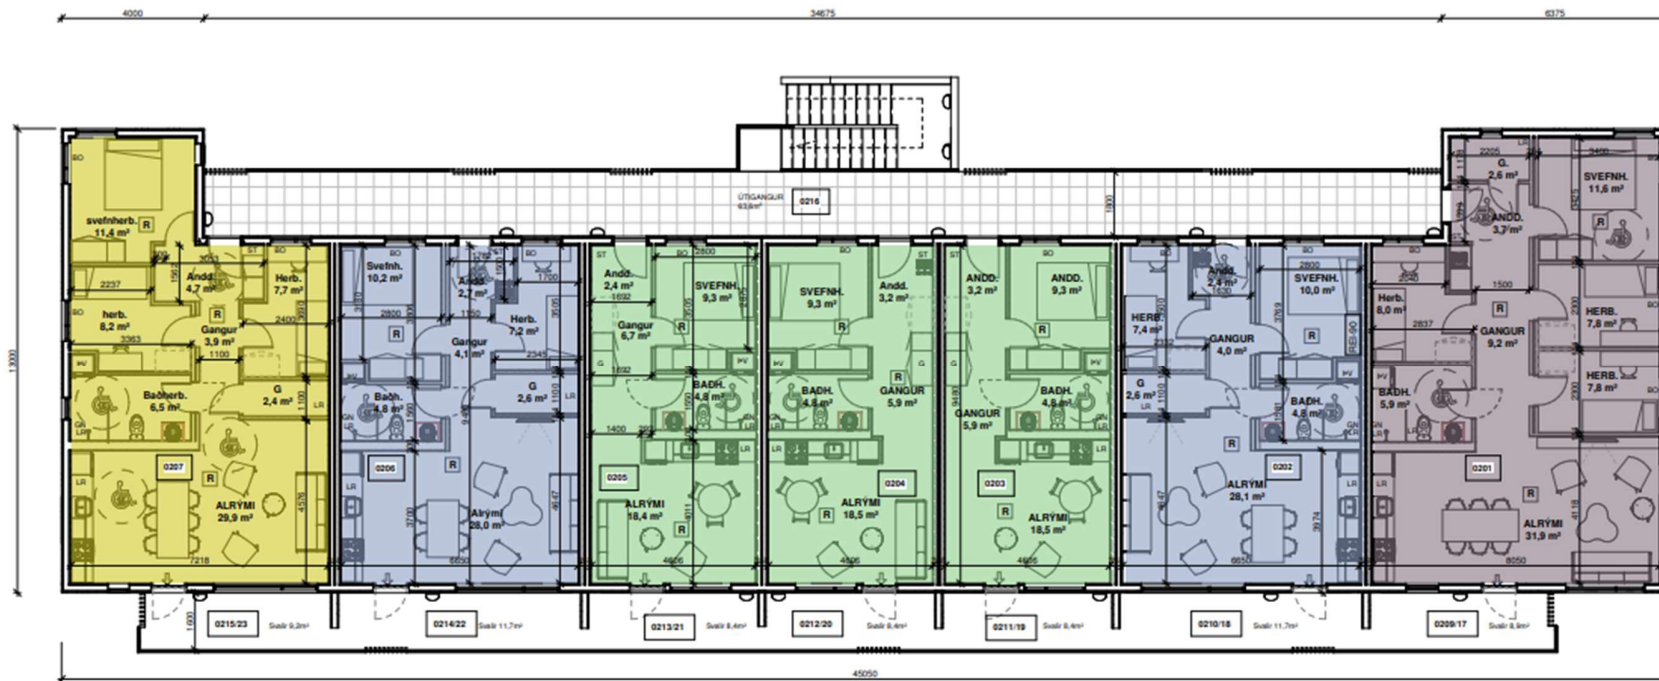

- 2ja. herb. íbúð
- 3ja. herb. íbúð
- 4ja. herb. íbúð
- 5. herb. íbúð

GRUNNMYND 2. HÆÐ Heiðarstækkur ÍBÚÐASKEMI  
1 : 100



Laugavegur 178 | Reykjavík | Sími: 8999358 | svavajons@svavajons.com

ÖLL AÑIOT OG AFÞRUFUN TÆNNINGAR AD HLUITA ÆÐA THELD ER HAD SKRIFLEGG LEYFI HÖFUNDNA



- Stúdíó íbúð
- 2ja. herb. íbúð
- 3ja. herb. íbúð
- 4ja. herb. íbúð
- 5. herb. íbúð

ÁSÝND NORDUR íbúðaskema  
1 : 100



ÁSÝND VESTUR íbúðaskema  
1 : 100



ÁSÝND AUSTUR íbúðaskema  
1 : 100