


1 Grunnmynd, 2. hæð
1 : 100

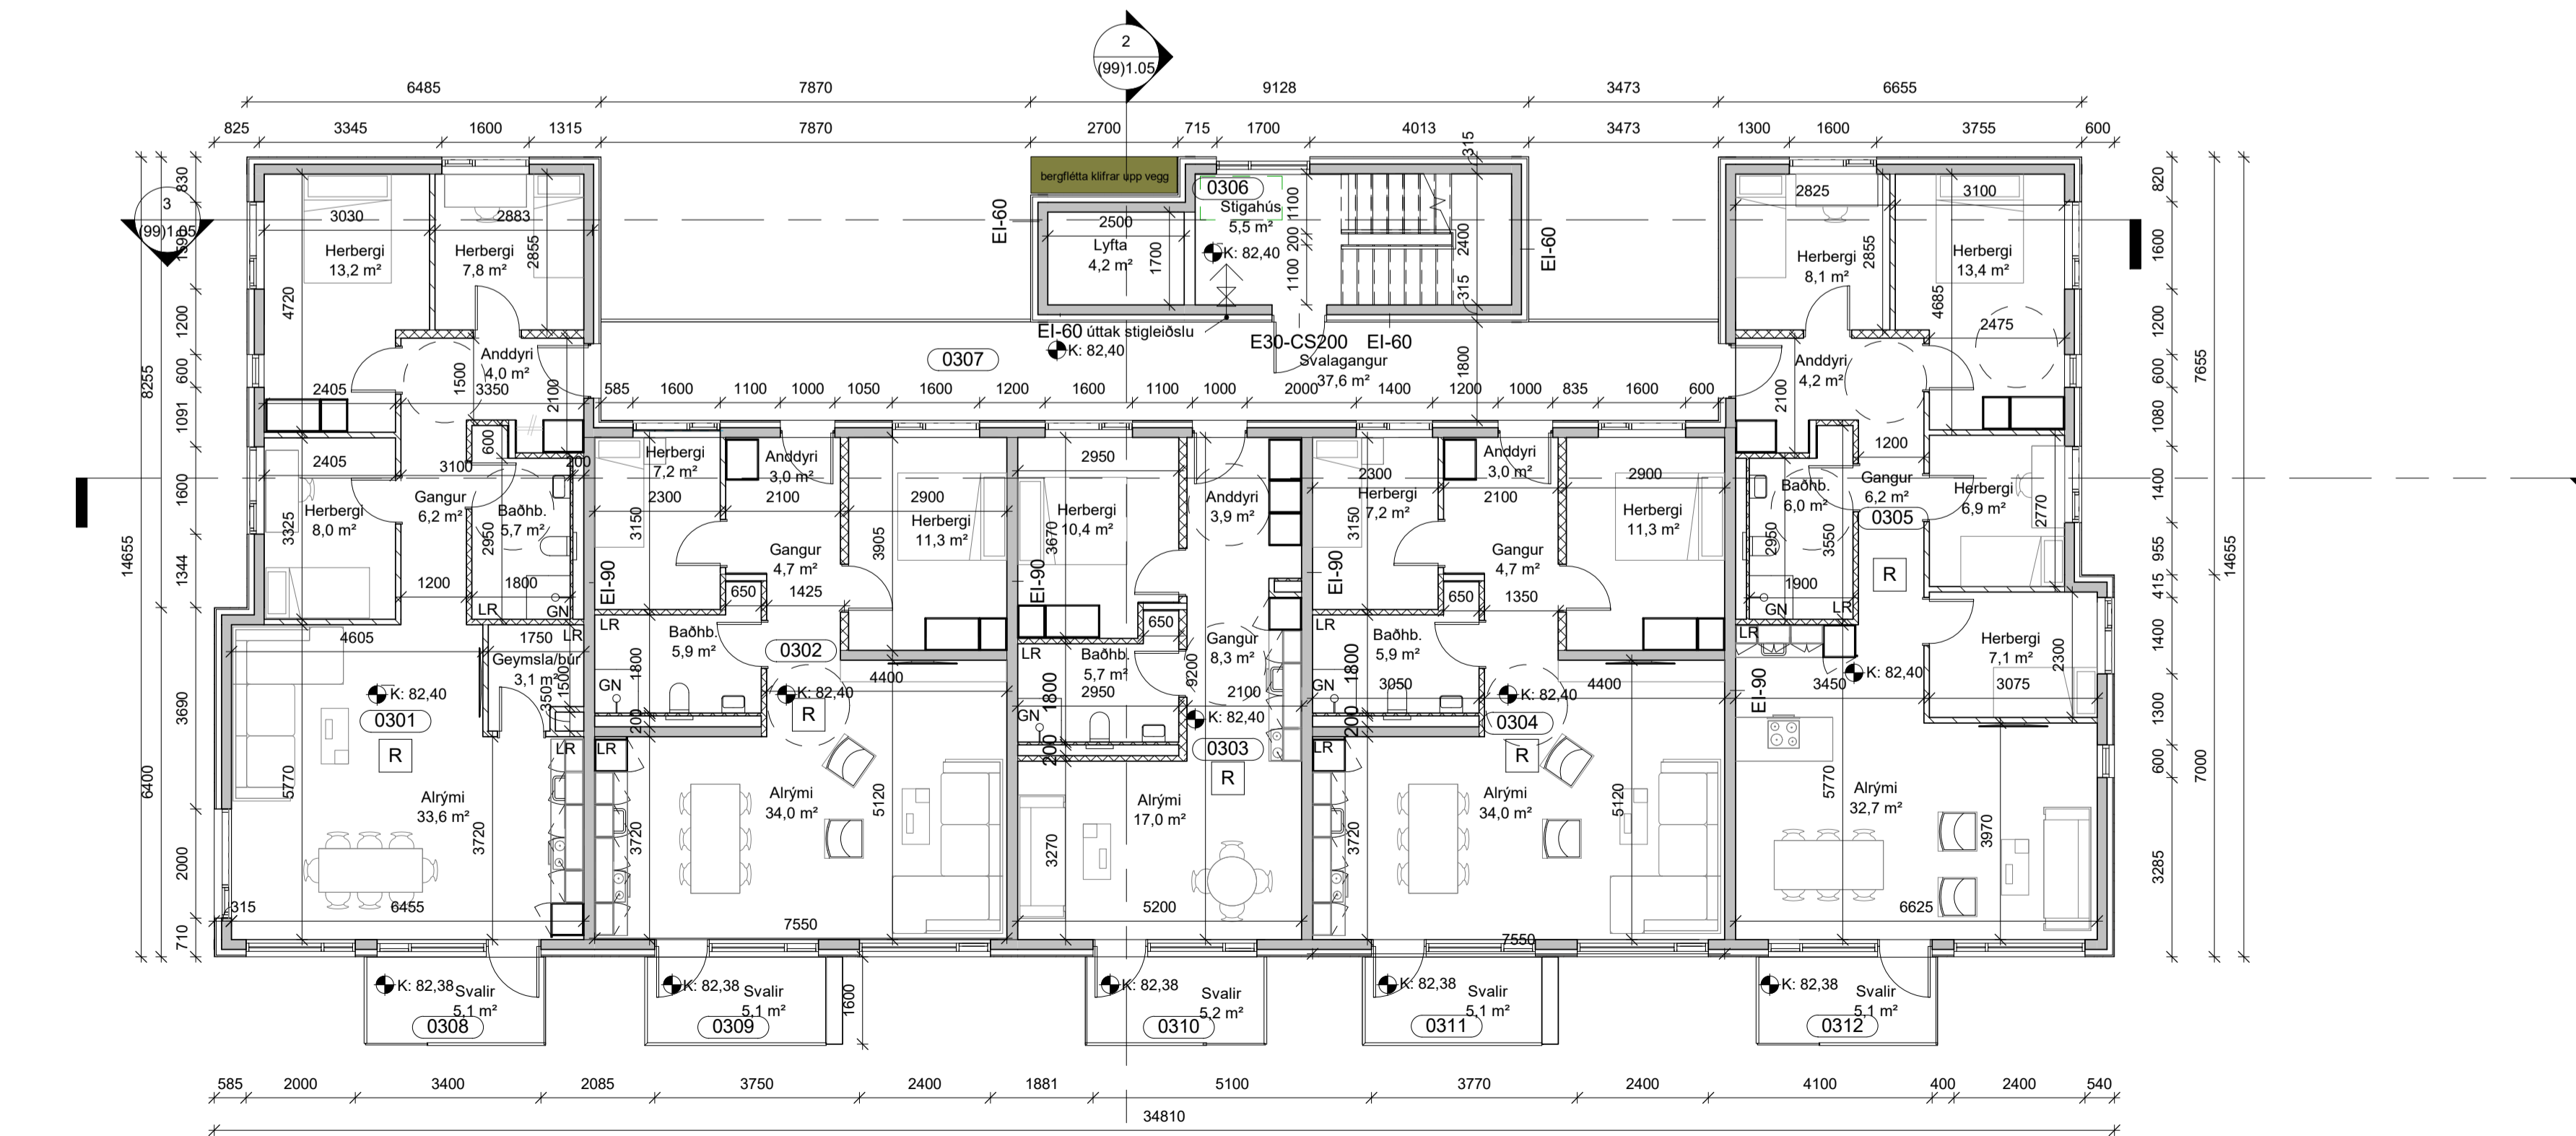

2 Grunnmynd, 3. hæð
1 : 100

útg. dags. skýring teiknað

ARKÍŚ
arkitektar

Kleppsvégi 152 104 Reykjavík
kt 531107-0550 S: 511 2060
www.ark.is arkis@ark.is


Mariugata 5
Mariugata 5
Garðabær
1300-1-
L228364
Verknumér:
20-077

Verkhelti:
Sveitarfélag:
Staðgreinir:
Landnumér:
Verknumér:

Arkitekt:
○ Adalsteinn Snorrason arkitekt fai kt.161161-2769
○ Arnar Pór Jónsson arkitekt fai kt.010174-4819
○ Birgir Teltson arkitekt fai kt.020460-4589
○ Björn Guðbrandsson arkitekt fai kt.170174-3059
○ Egill Guðmundsson arkitekt fai kt.201076-4719
● Svava Björk Bragadóttir byggingafr. bfi kt.140871-5919
○ Þorvaldur L. Björgvinsson byggingafr. bfi kt.250572-3529

○ Hönnunarstjóri:
Hannað / teiknað: RP, SBB Mælikvæði: 1 : 100
Yfirfarir / samþykkt: SBB Dagsetning: 25/08/21

ADALUPPRÆTIR

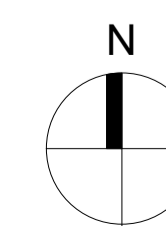

(99)1.03
teikning breyting
GRUNNMYND 2-3.HÆÐ